




WG.S.P CLIP TYPE-C

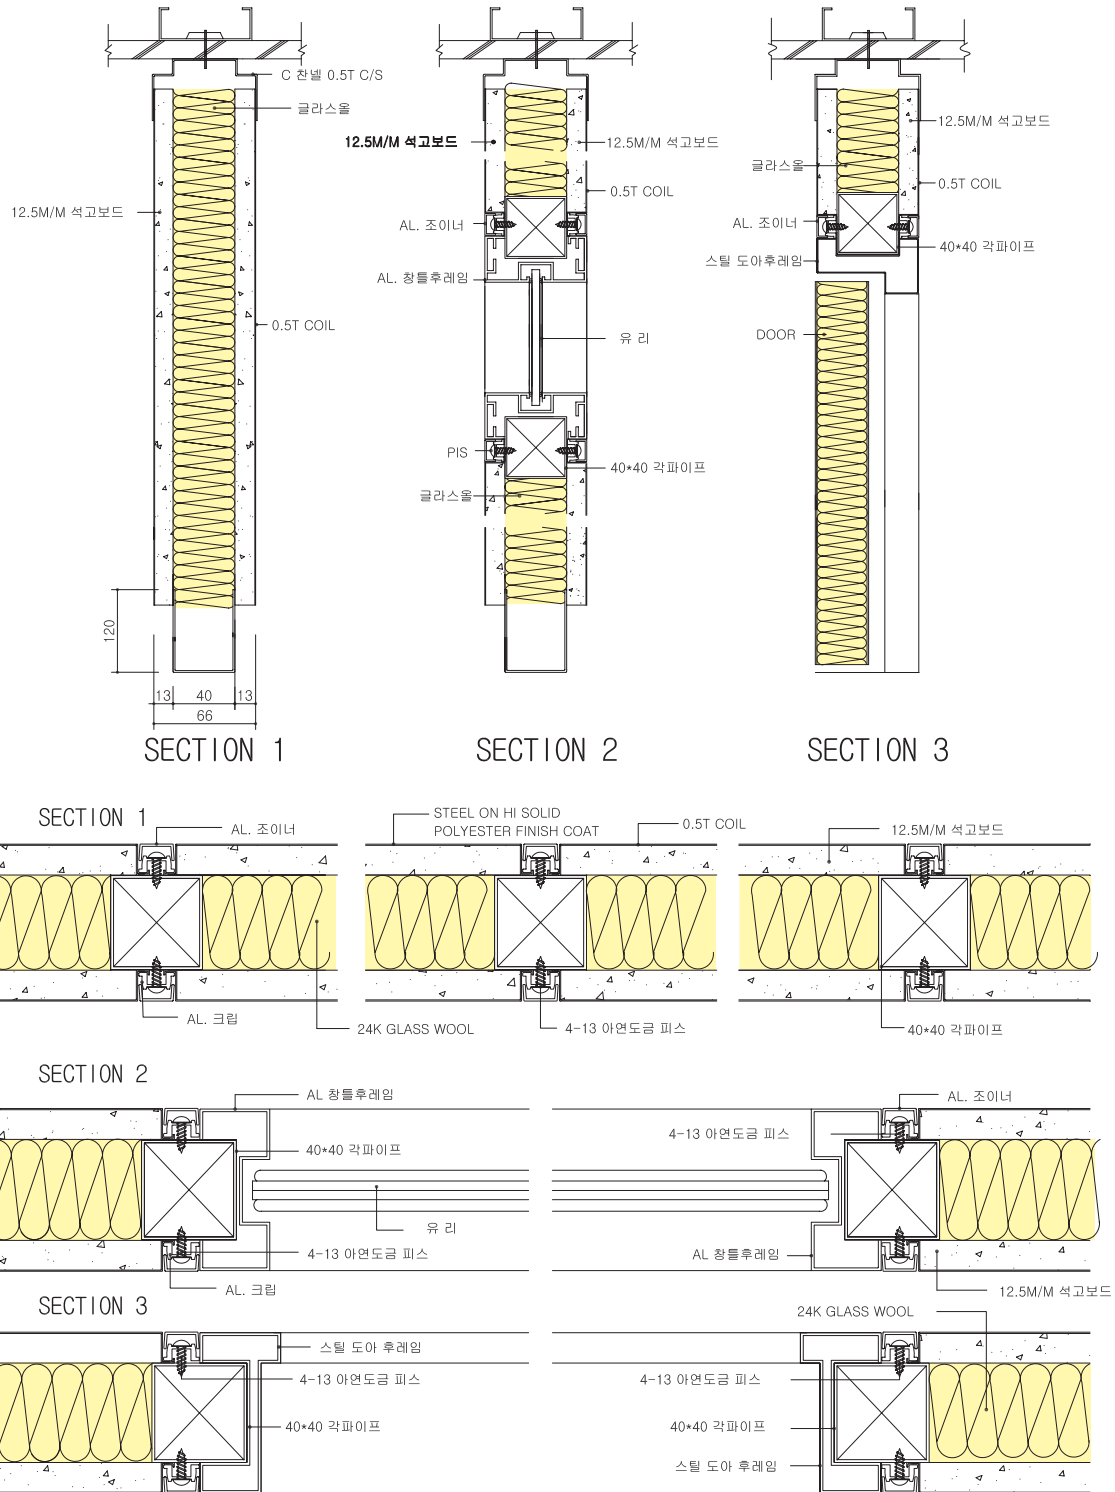


WG.S.P SCHOOL TYPE-B

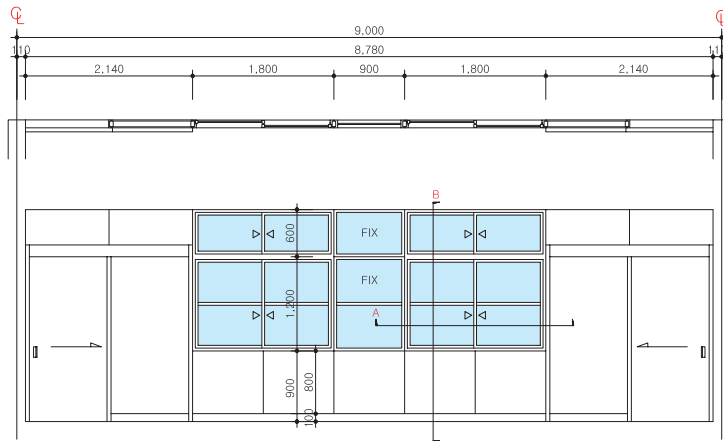

SLIDING WINDOW ELEV.

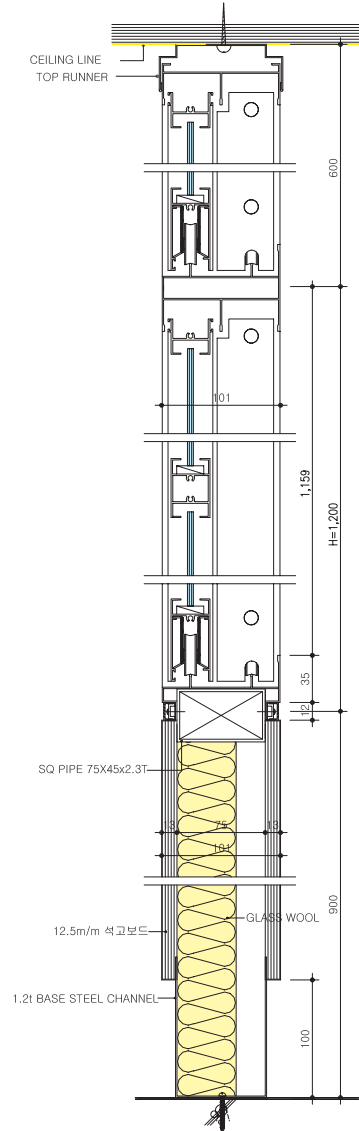

SECTION-B

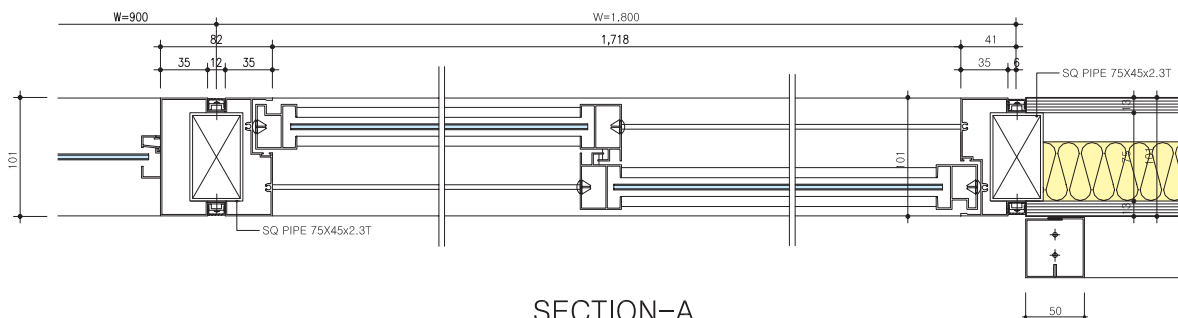

SECTION-A

단면